


ZALĄCZNIK NR 8.

— zbudowane HPL  
D drzwi do wymiany

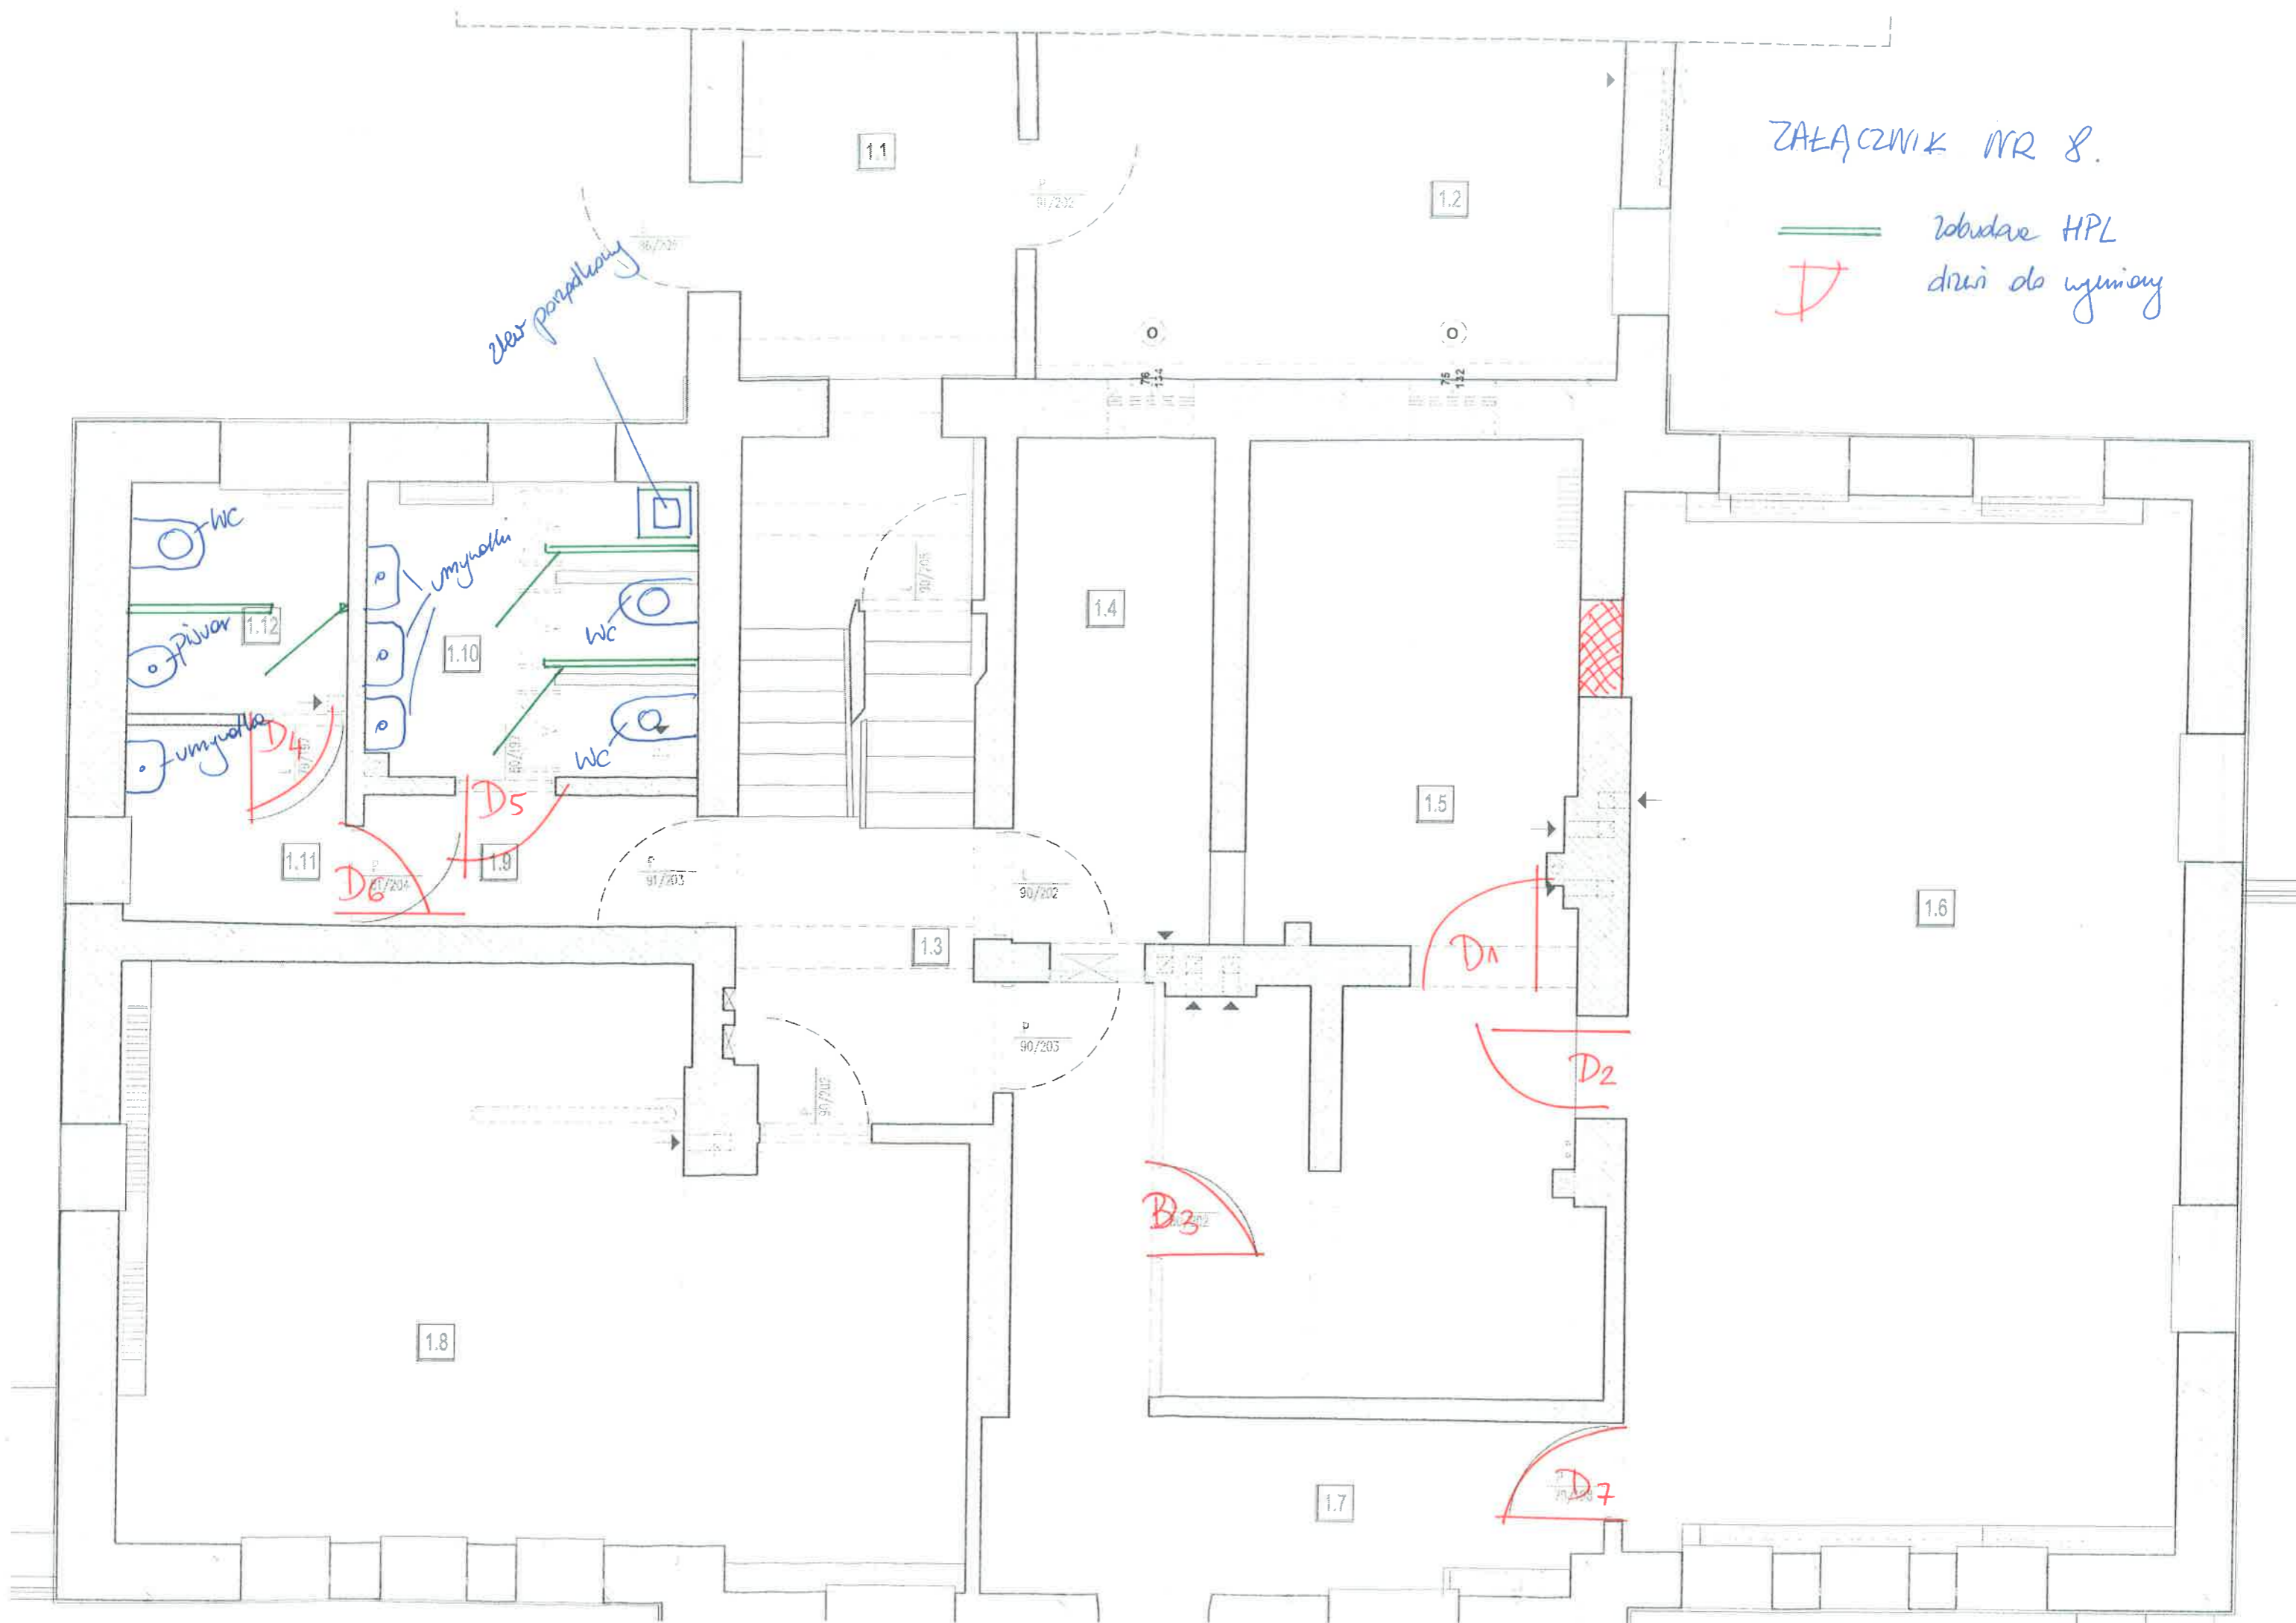

zest. porządkowy

umywalki

WC

WC

WC

okno

kuchnia

1.12

1.10

1.11

1.9

1.4

1.5

1.6

1.3

1.8

1.7

1.1

1.2

D4

D5

D6

D1

D2

B3

D7

91/202


75  
132

91/203

90/202

90/203

91/202

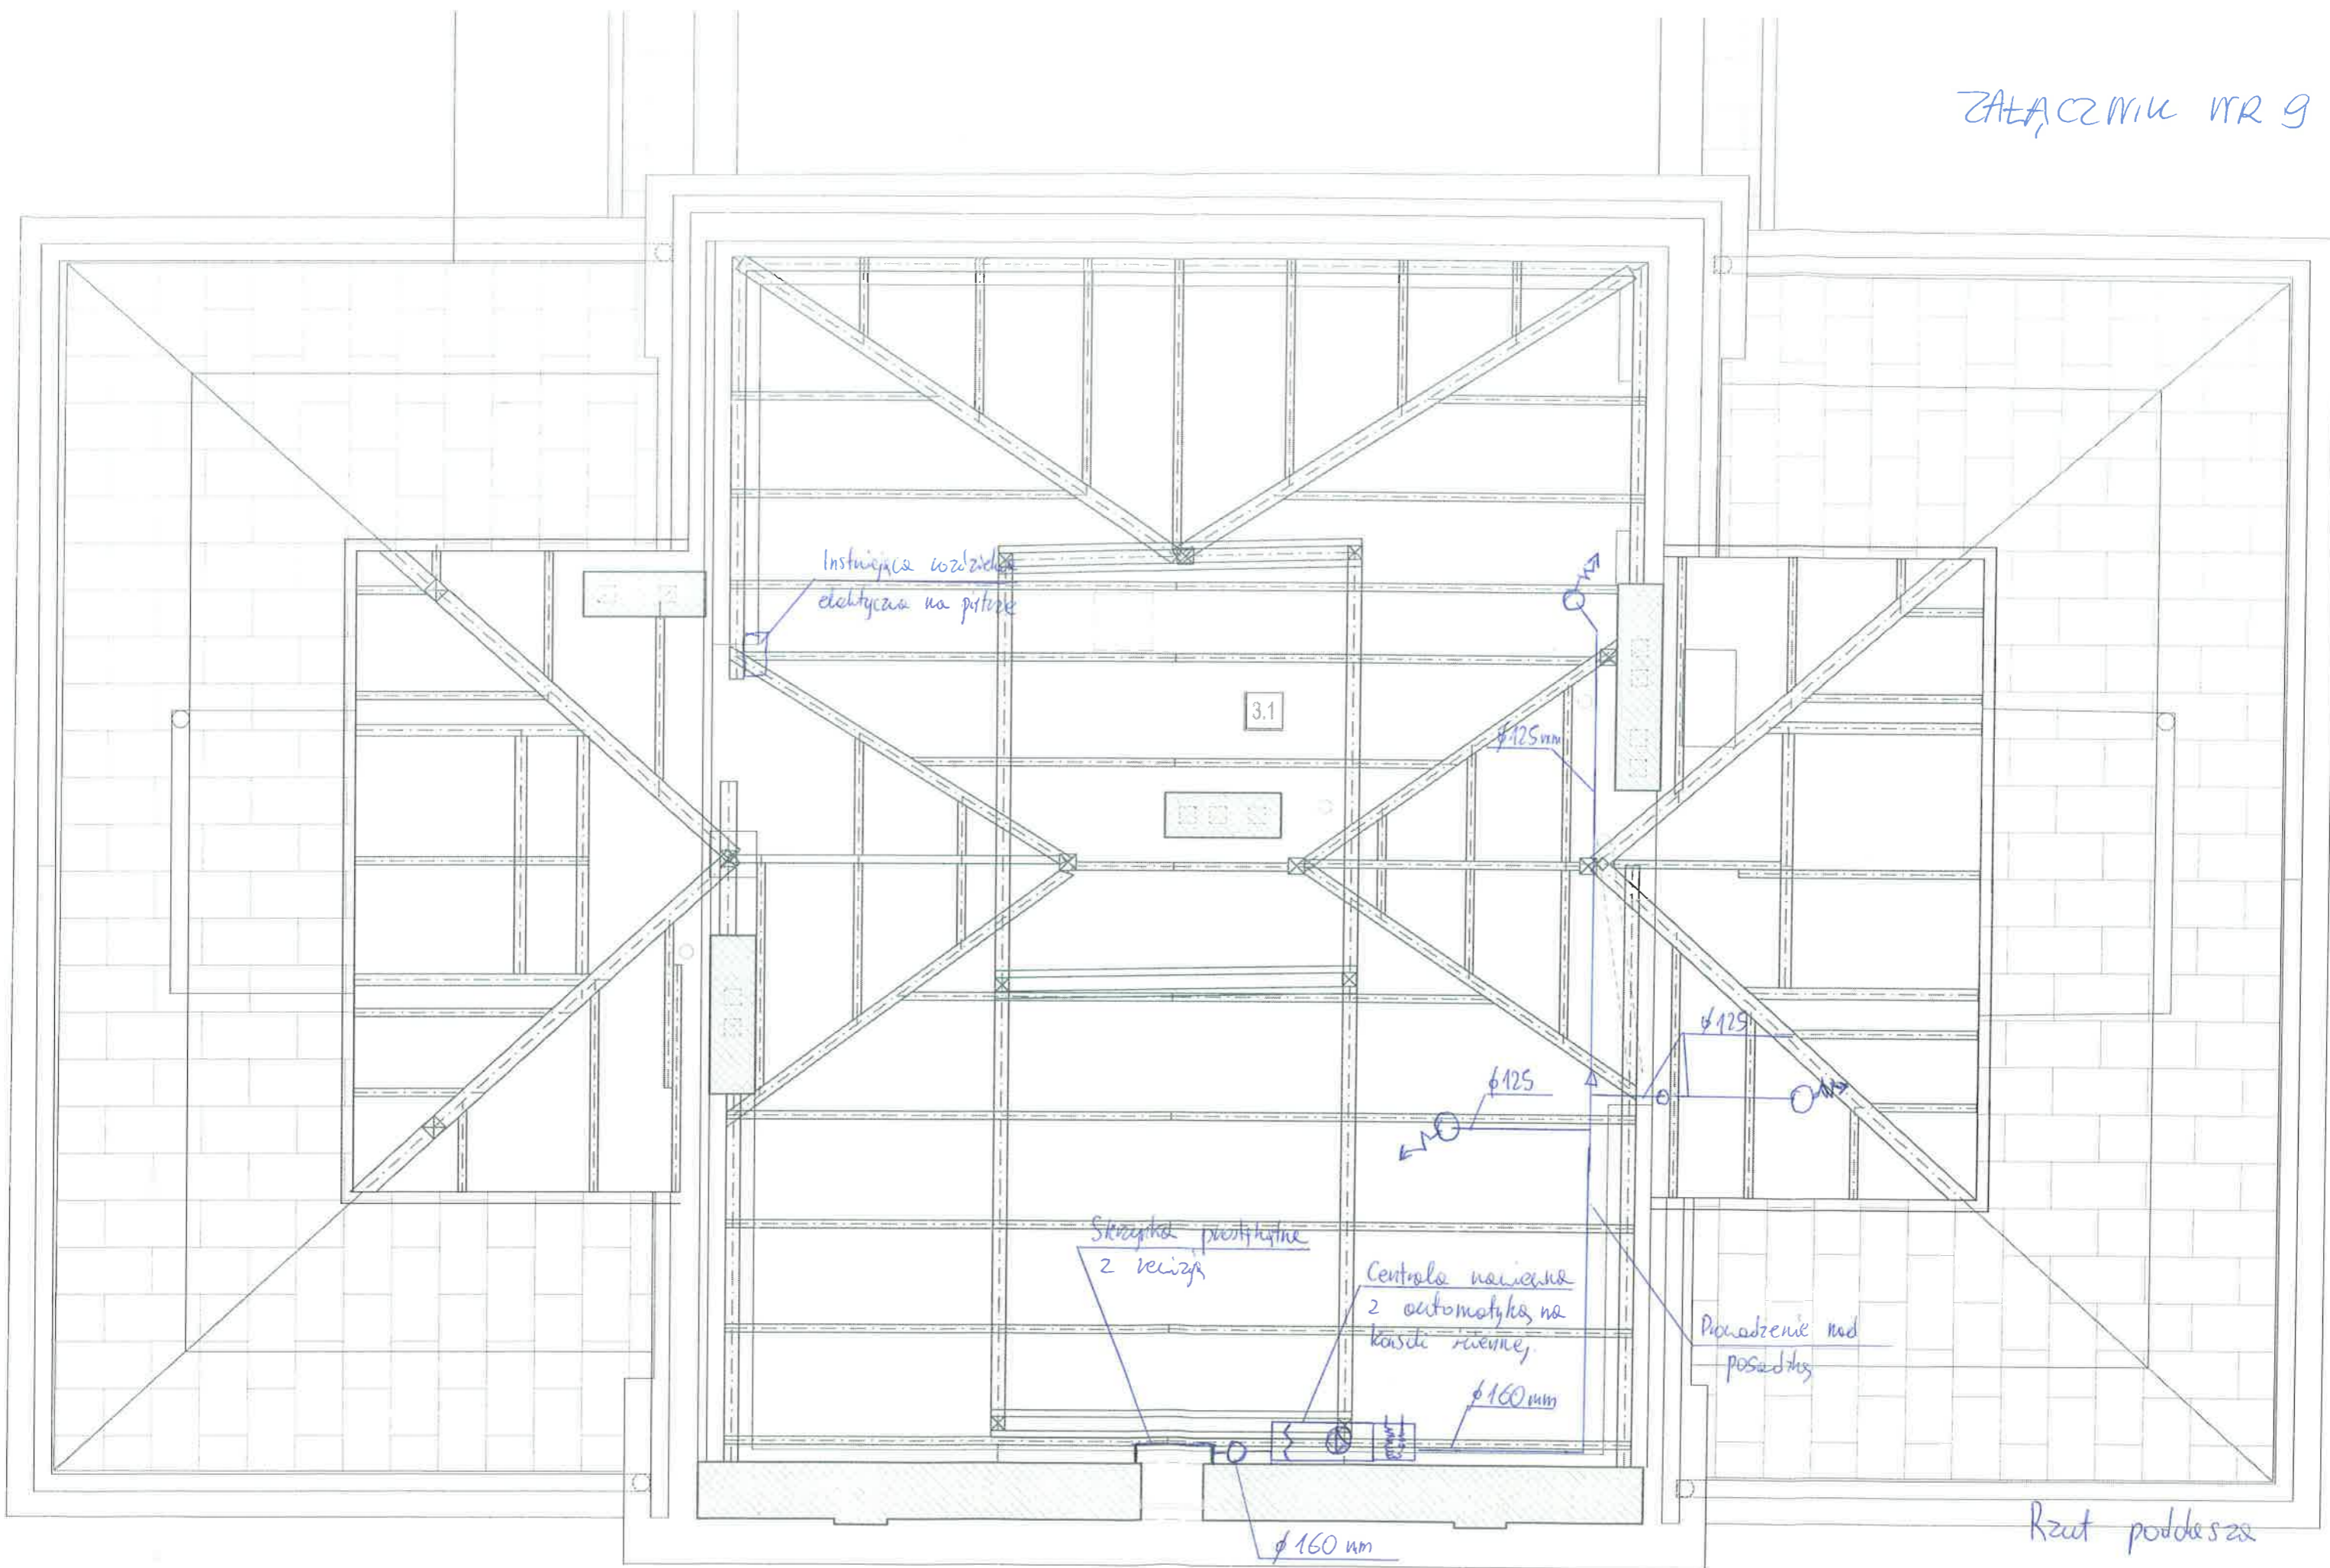

Rzut poddasza  
skala 1:50

# Siewakowskiego 11


Załącznik nr 10a)





## UM Piaseczno

OP3	13 *	LL IPLA-350ZN-23W_MWPL_2900lm (2901 lm; 23.0 W)
OP2	2 *	LL IPS-6060-23W_130lm_R-4K0-PR-MWPL (2990 lm; 23.0 W)
OP4	9 *	LL IPS-6060-43W_130lm_R-4K0-PR-PUSH (5629 lm; 43.0 W)
OP1	2 *	LL IPS-6060-46W_130lm_R-4K0-PR-PUSH (5980 lm; 46.0 W)
AW1	7 *	TM Technologie sp. z o.o. ONTEC S_M1_NM_7LED_ST_AT_DATA (0 lm; 0.0 W)

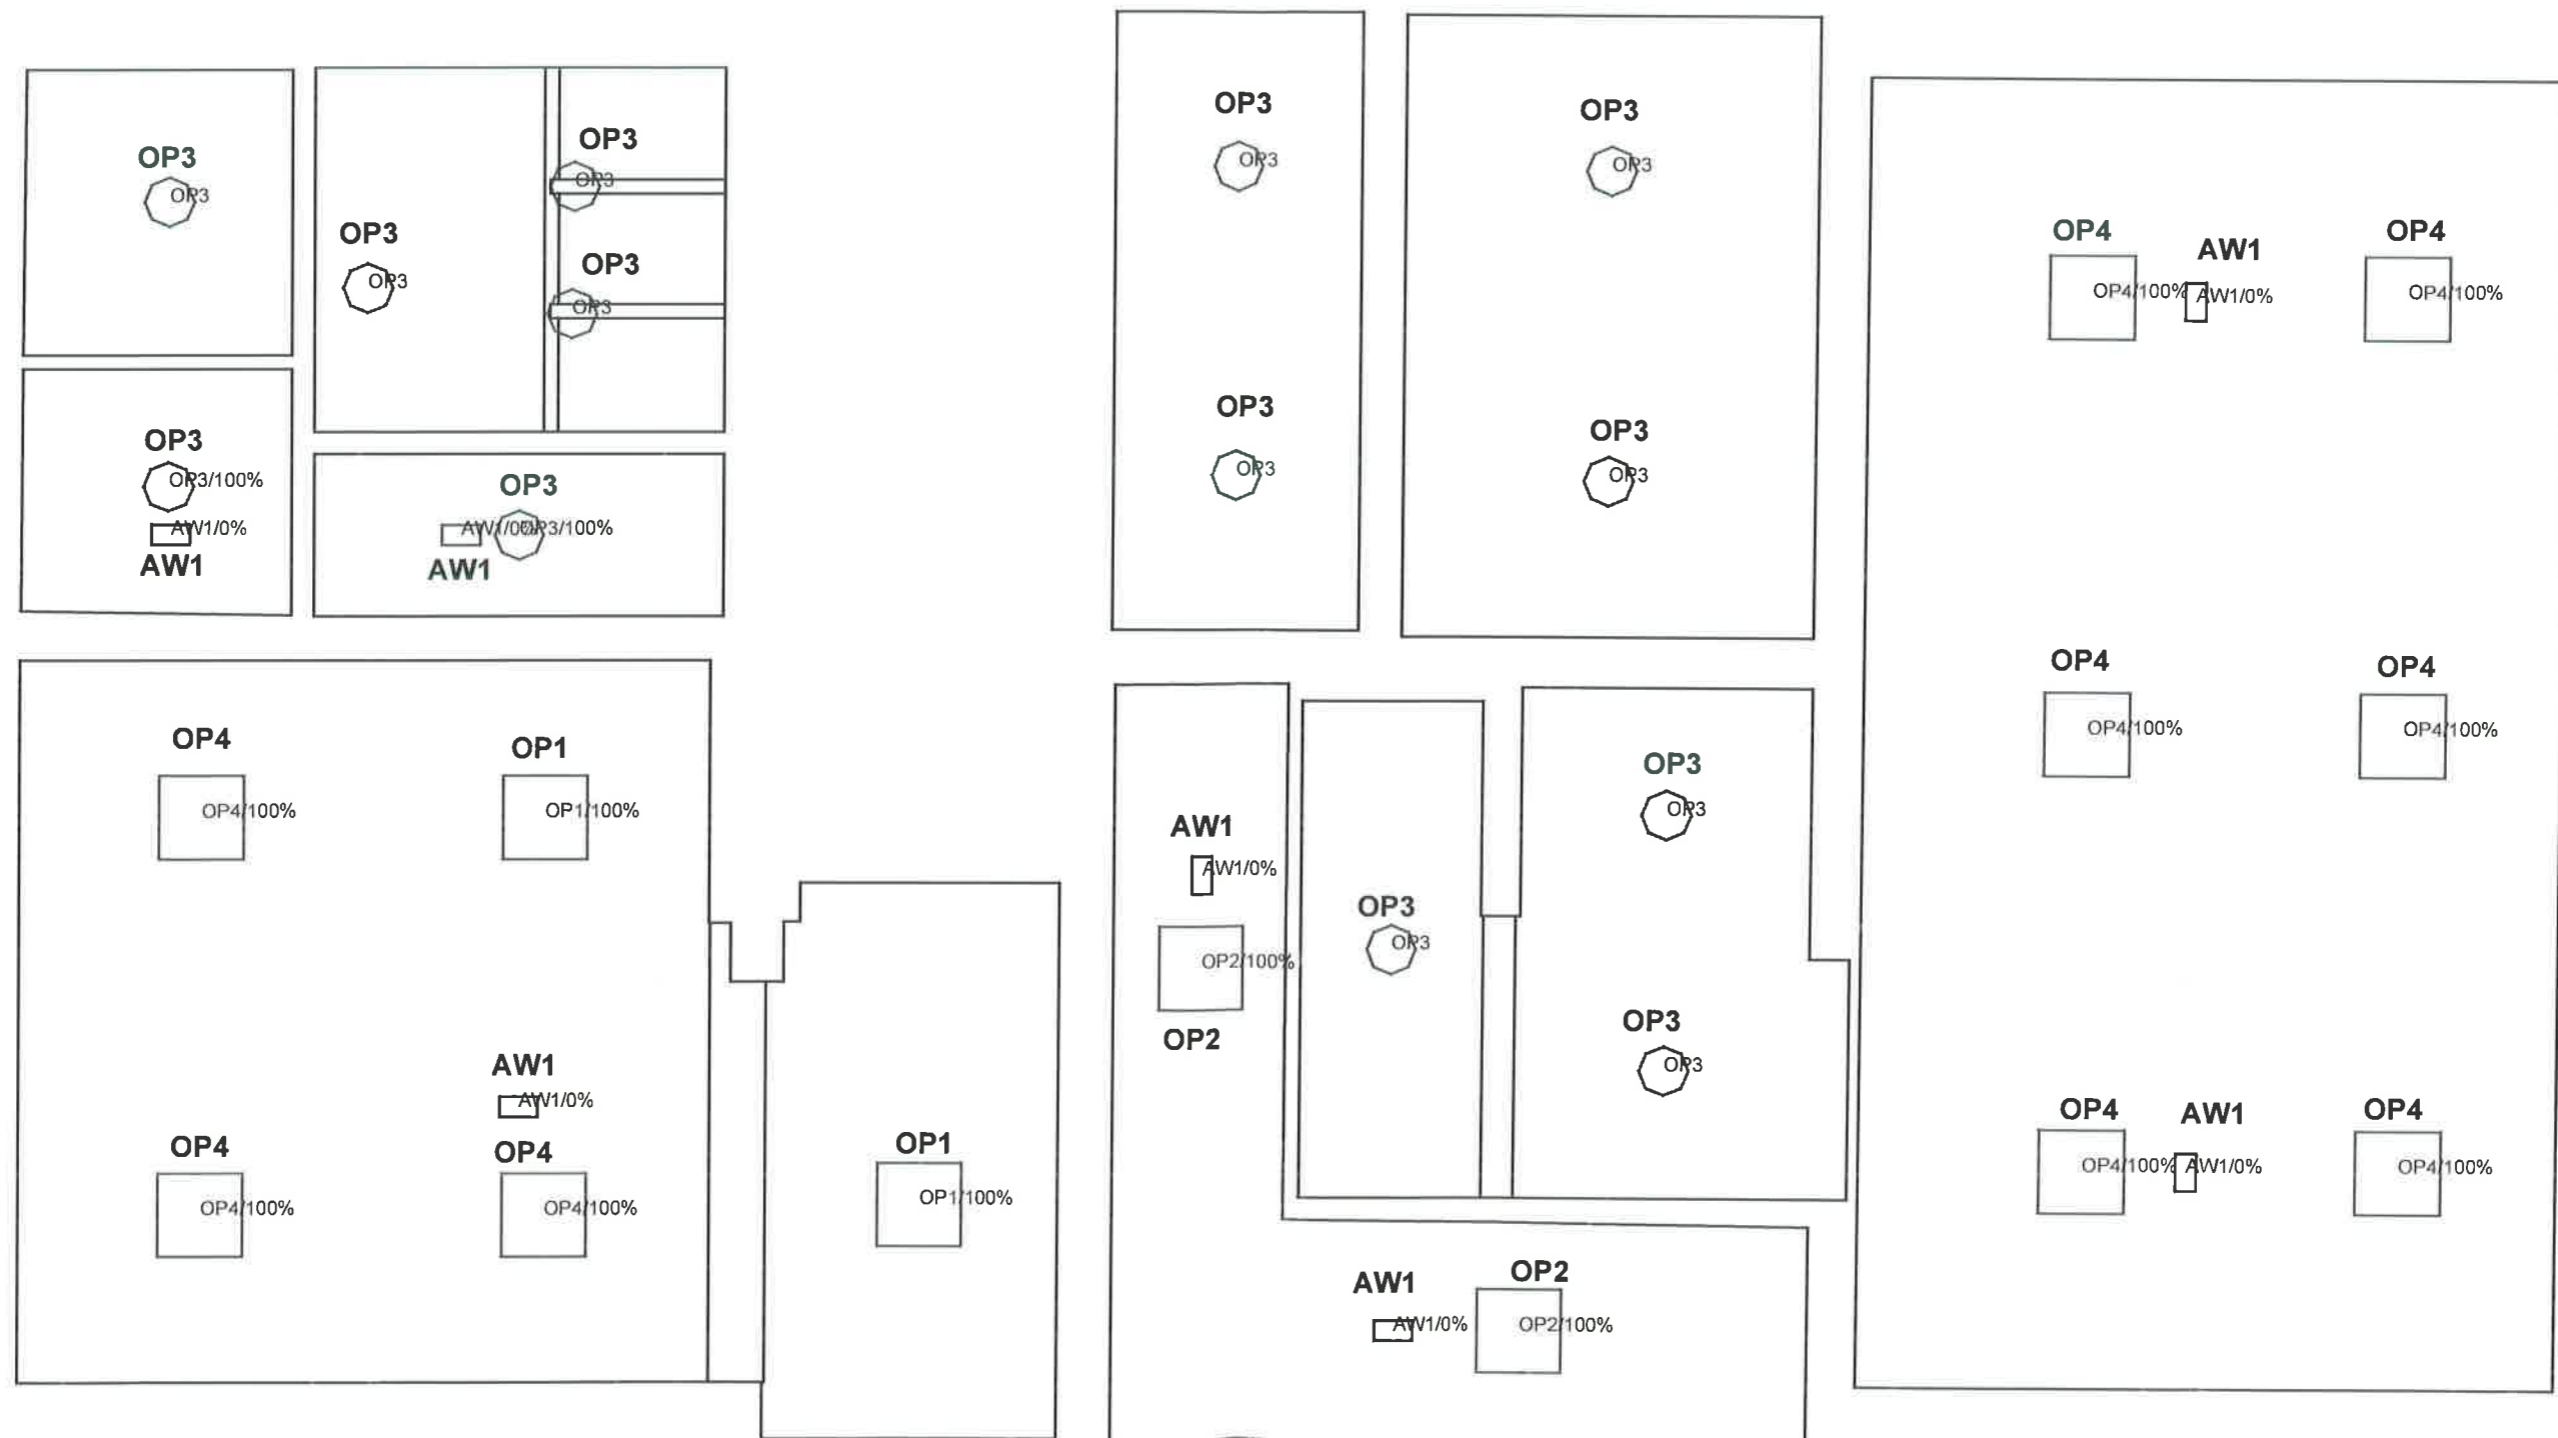

Sierakowskiego 11 part. 11



- 1,6 i 1,8 Pomieszczenia Biurowe
- 1,5 Magazynu
- 1,5a Kuchnia
- 1,4 Szatnia, Dzwonka
- 1,7, 1,9, 1,11 Korytarze
- 1,12, 1,10 Łazienki

